


WHITTLESEA RAILWAY STATION PLATFORM EXTENSION & FOOTBRIDGE - OPTION 1

Platform 1 (for trains to Peterborough) will be extended eastward (towards March/Ely) and Platform 2 (for trains to March/Ely) will be extended westward (towards Peterborough). A new pedestrian access ramp will be provided for each platform.

A new footbridge will be provided to allow pedestrian access between platforms. The new footbridge will include stairs and an access ramp.

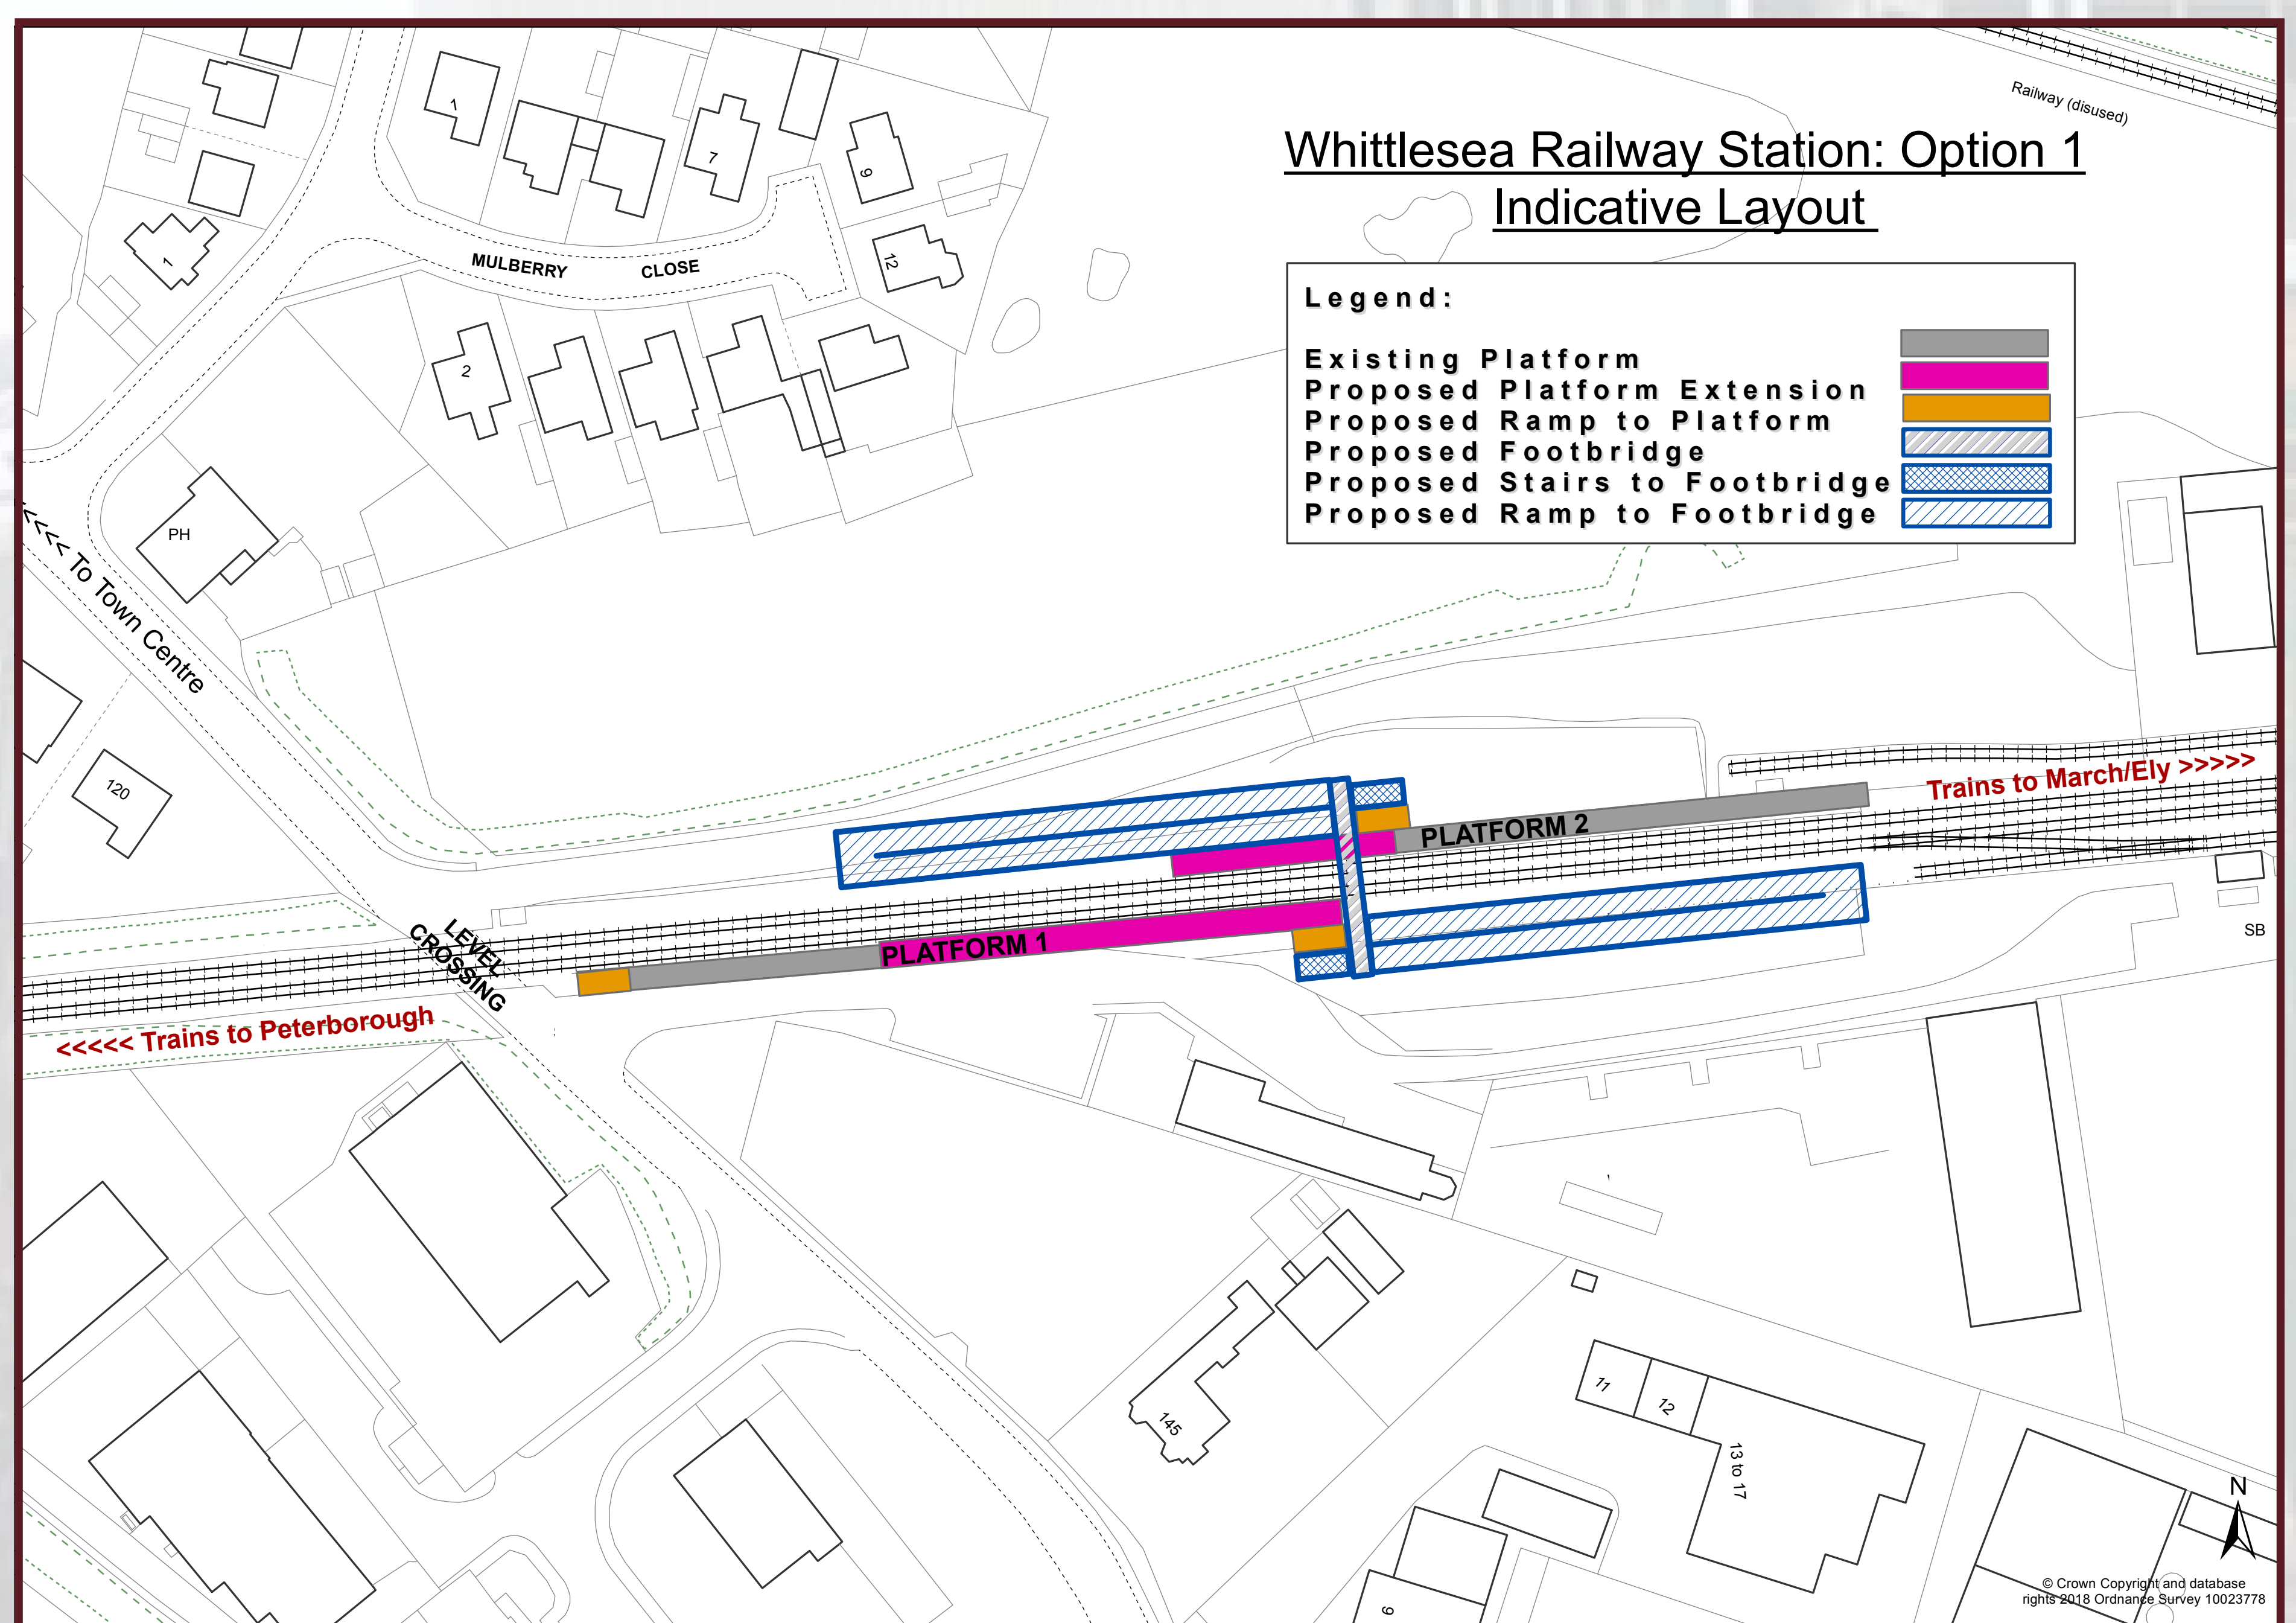

This option does not significantly change the existing station layout. However, Platform 2 will remain some distance from Station Road.

TECHNICAL REQUIREMENTS

This option will require:

- The existing platform edges to be adjusted to align with the platform extension.
- Some cable routes on both sides of the track to be moved.
- Works to the siding next to Platform 1.

This option may require:

- Works to the abandoned infrastructure near to Platform 2 to accommodate the siting of the footbridge stairs.